





GELFAND
PARTNERS
ARCHITECTS

165 10th Street, Suite 100
San Francisco, CA 94103
414.346.4040 | gelfand-partners.com

CLIENT

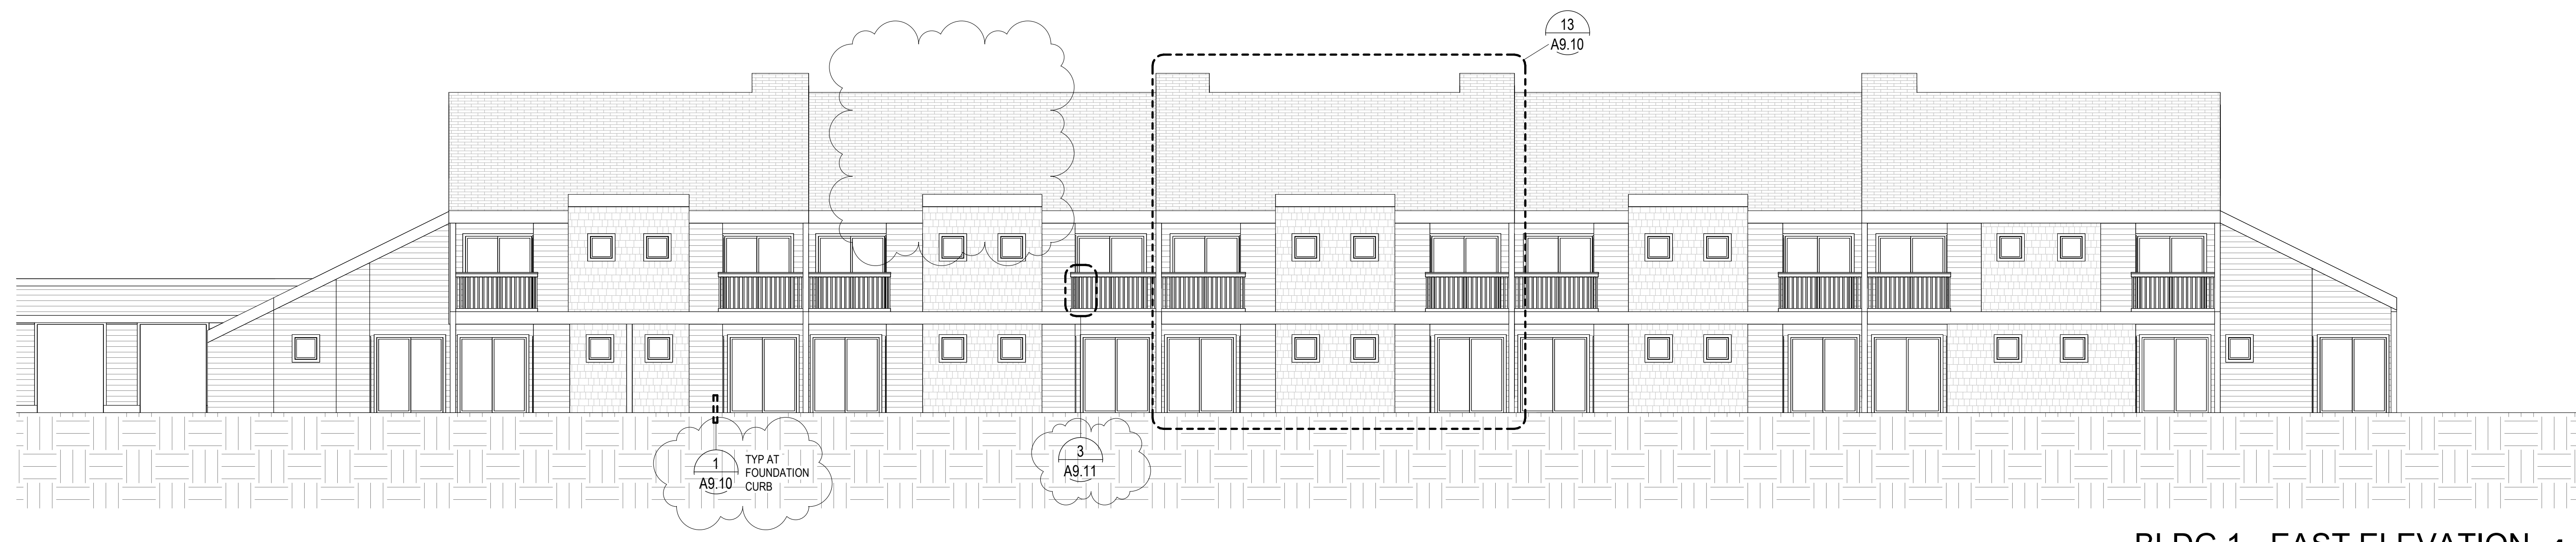


BLDG 1 - EAST ELEVATION 4
SCALE: 1/8" = 1'-0"

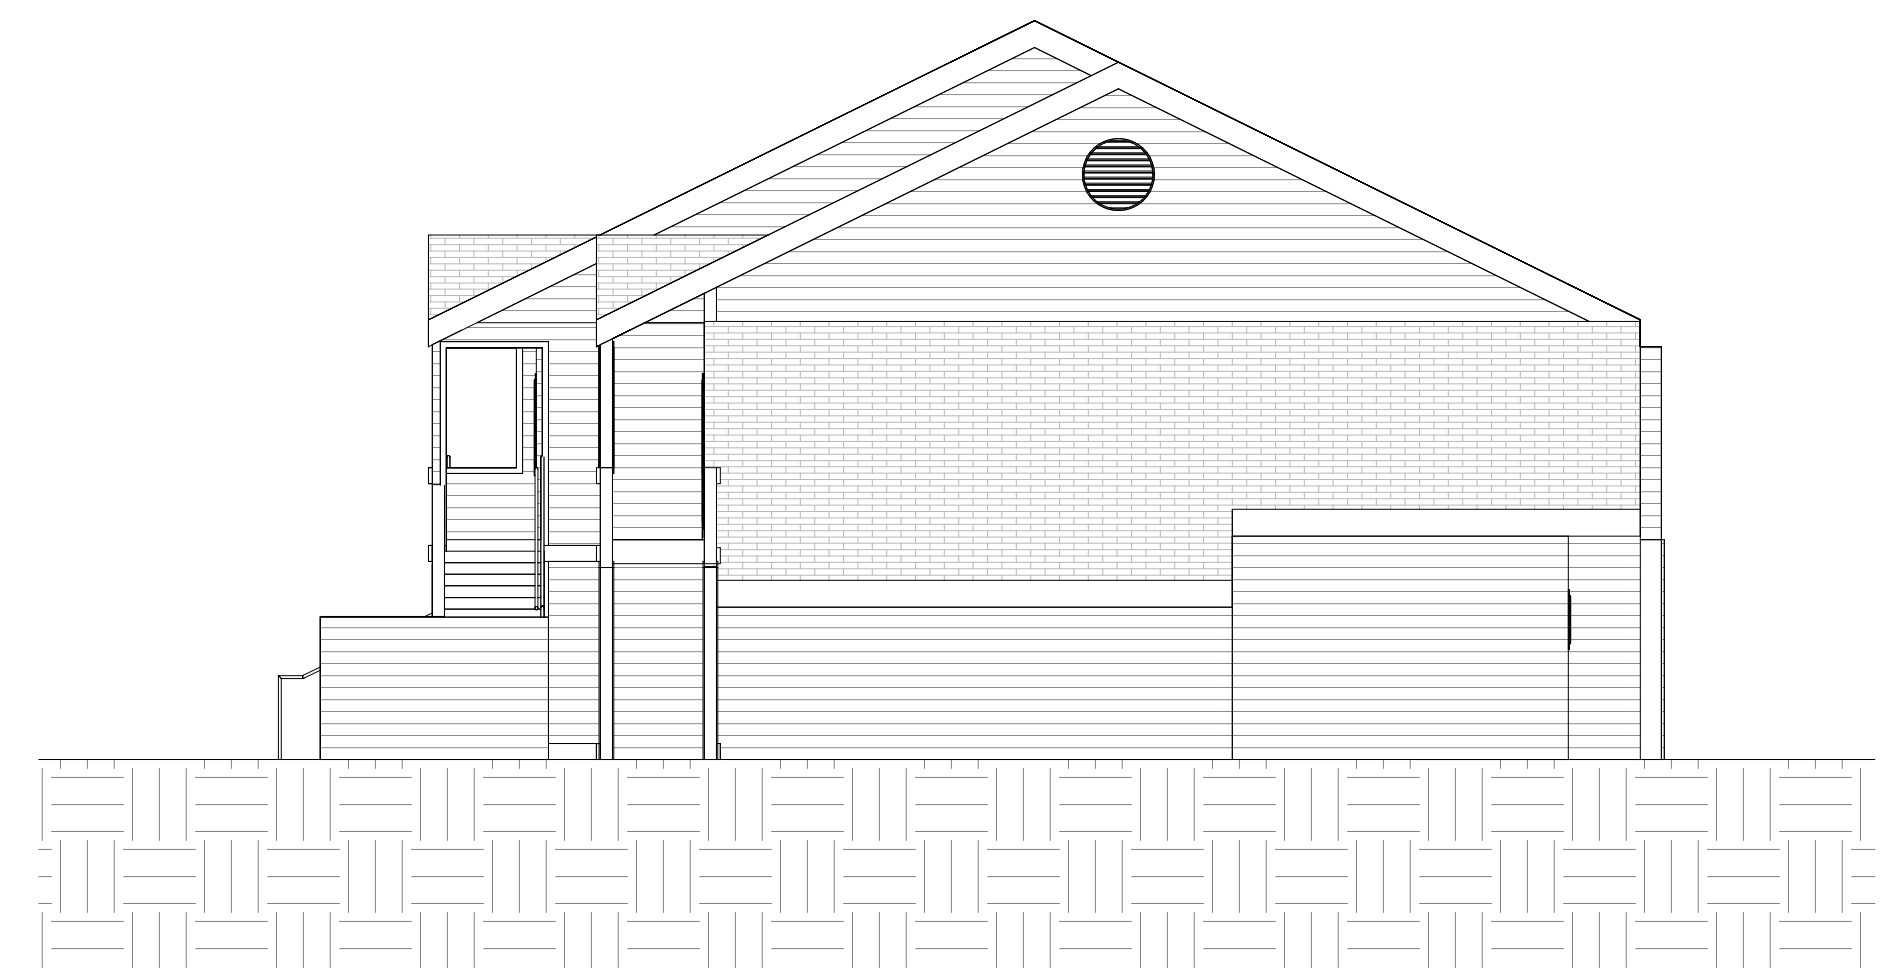

BLDG 1 - SOUTH ELEVATION 3
SCALE: 1/8" = 1'-0"



BLDG 1 - NORTH ELEVATION 2
SCALE: 1/8" = 1'-0"

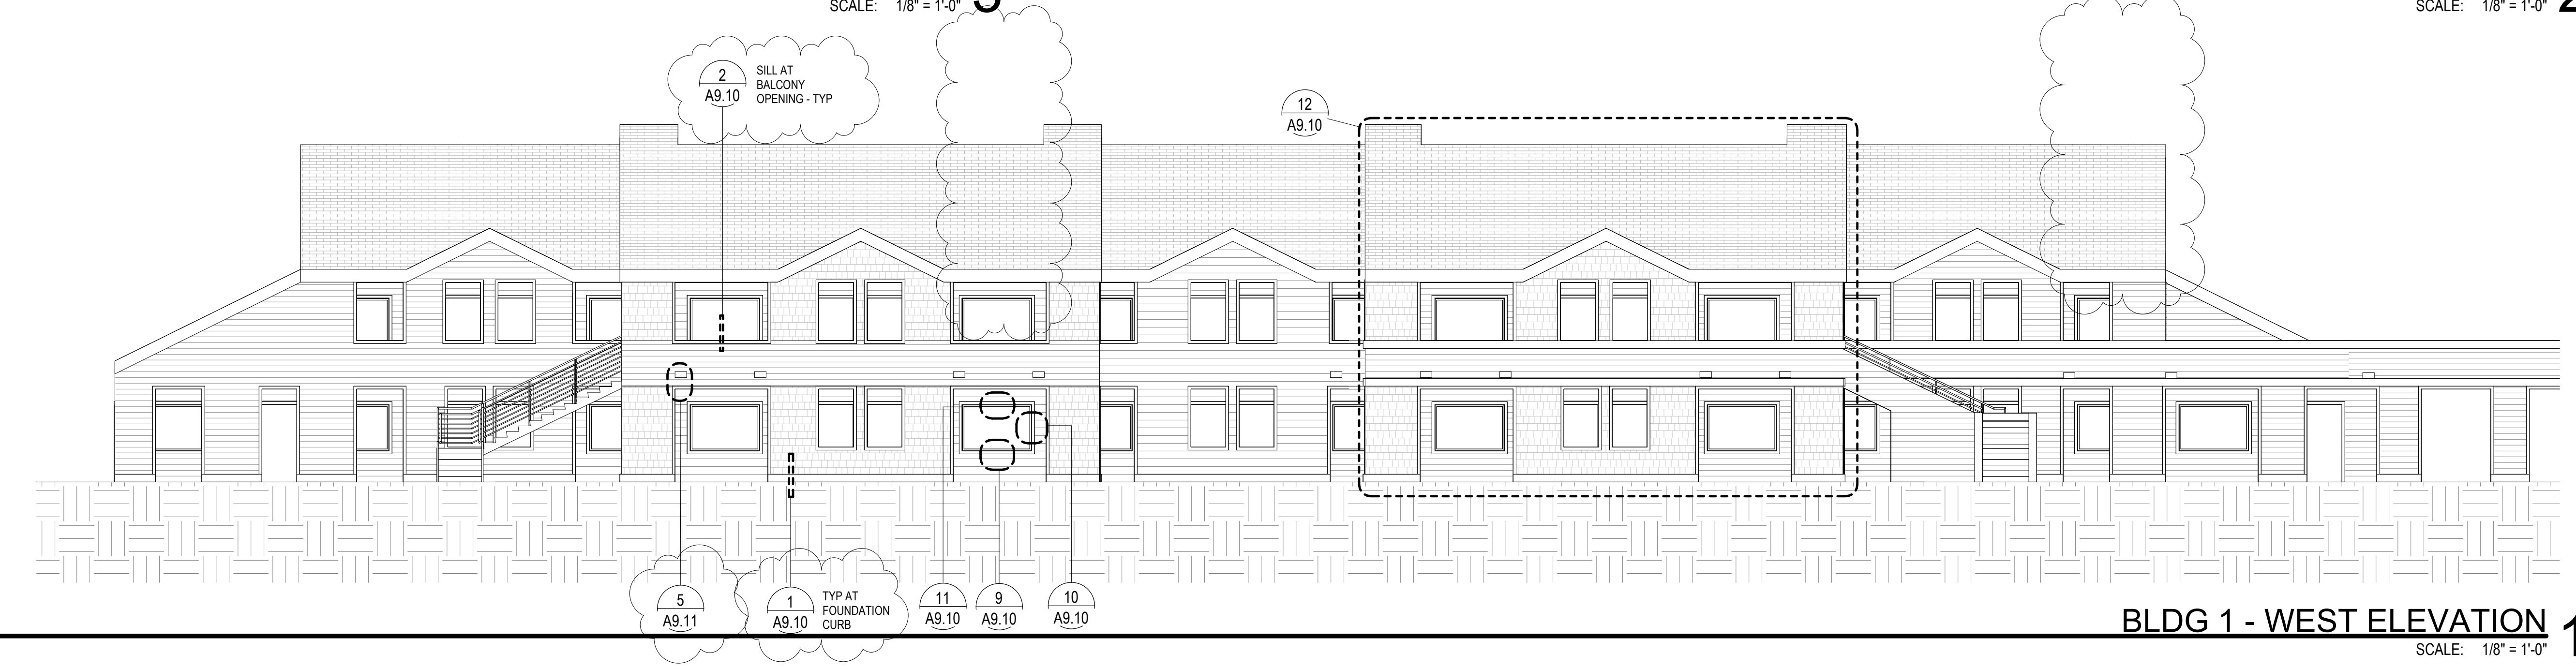

BLDG 1 - WEST ELEVATION 1
SCALE: 1/8" = 1'-0"


SHEET NOTES

1. ASSUME 25% REMOVAL OF (E) WALL FRAMING DUE TO DRY ROT.
2. SEE DETAIL 1/A9.11 FOR SHEATHING & SIDING BELOW ROOF RAKES

KEYNOTES

LEGEND

KEY PLAN

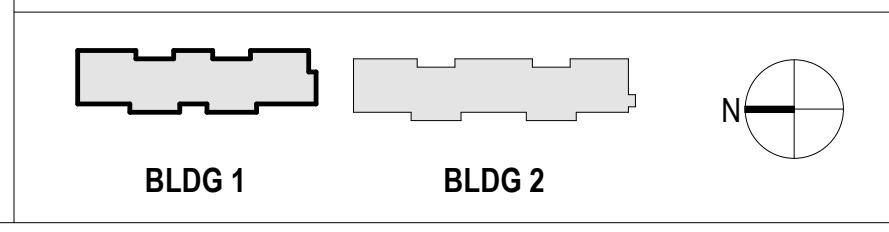

PROJECT TITLE

COTTONWOOD MEADOWS

PROJECT ADDRESS

120 N COTTONWOOD ST.
WOODLAND, CA 95665

JOB NO.
2217.00

ARCHITECT



DRAWING RECORD

| REV. | COMMENTS | DATE |
|------|-------------|---------|
| 2 | Addendum 01 | 4/16/26 |

SHEET NAME

**BLDG 1 -
EXTERIOR
ELEVATIONS**

SHEET NO.

A4.10

4/15/26 10:11:49