



GELFAND
PARTNERS
ARCHITECTS

165 10th Street, Suite 100
San Francisco, CA 94103
414.346.4040 | gelfand-partners.com

CLIENT


PROJECT TITLE

PROJECT ADDRESS

COTTONWOOD MEADOWS

120 N COTTONWOOD ST.
WOODLAND, CA 95695

JOB NO.
2217.00

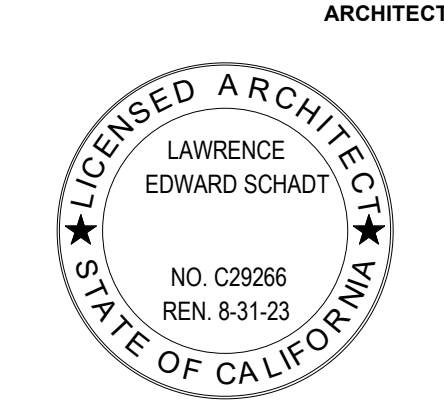


DRAWING RECORD
REV. COMMENTS DATE
2 Addendum 01 4/15/26


SHEET NAME

WALL DETAILS


SHEET NO.
A9.11

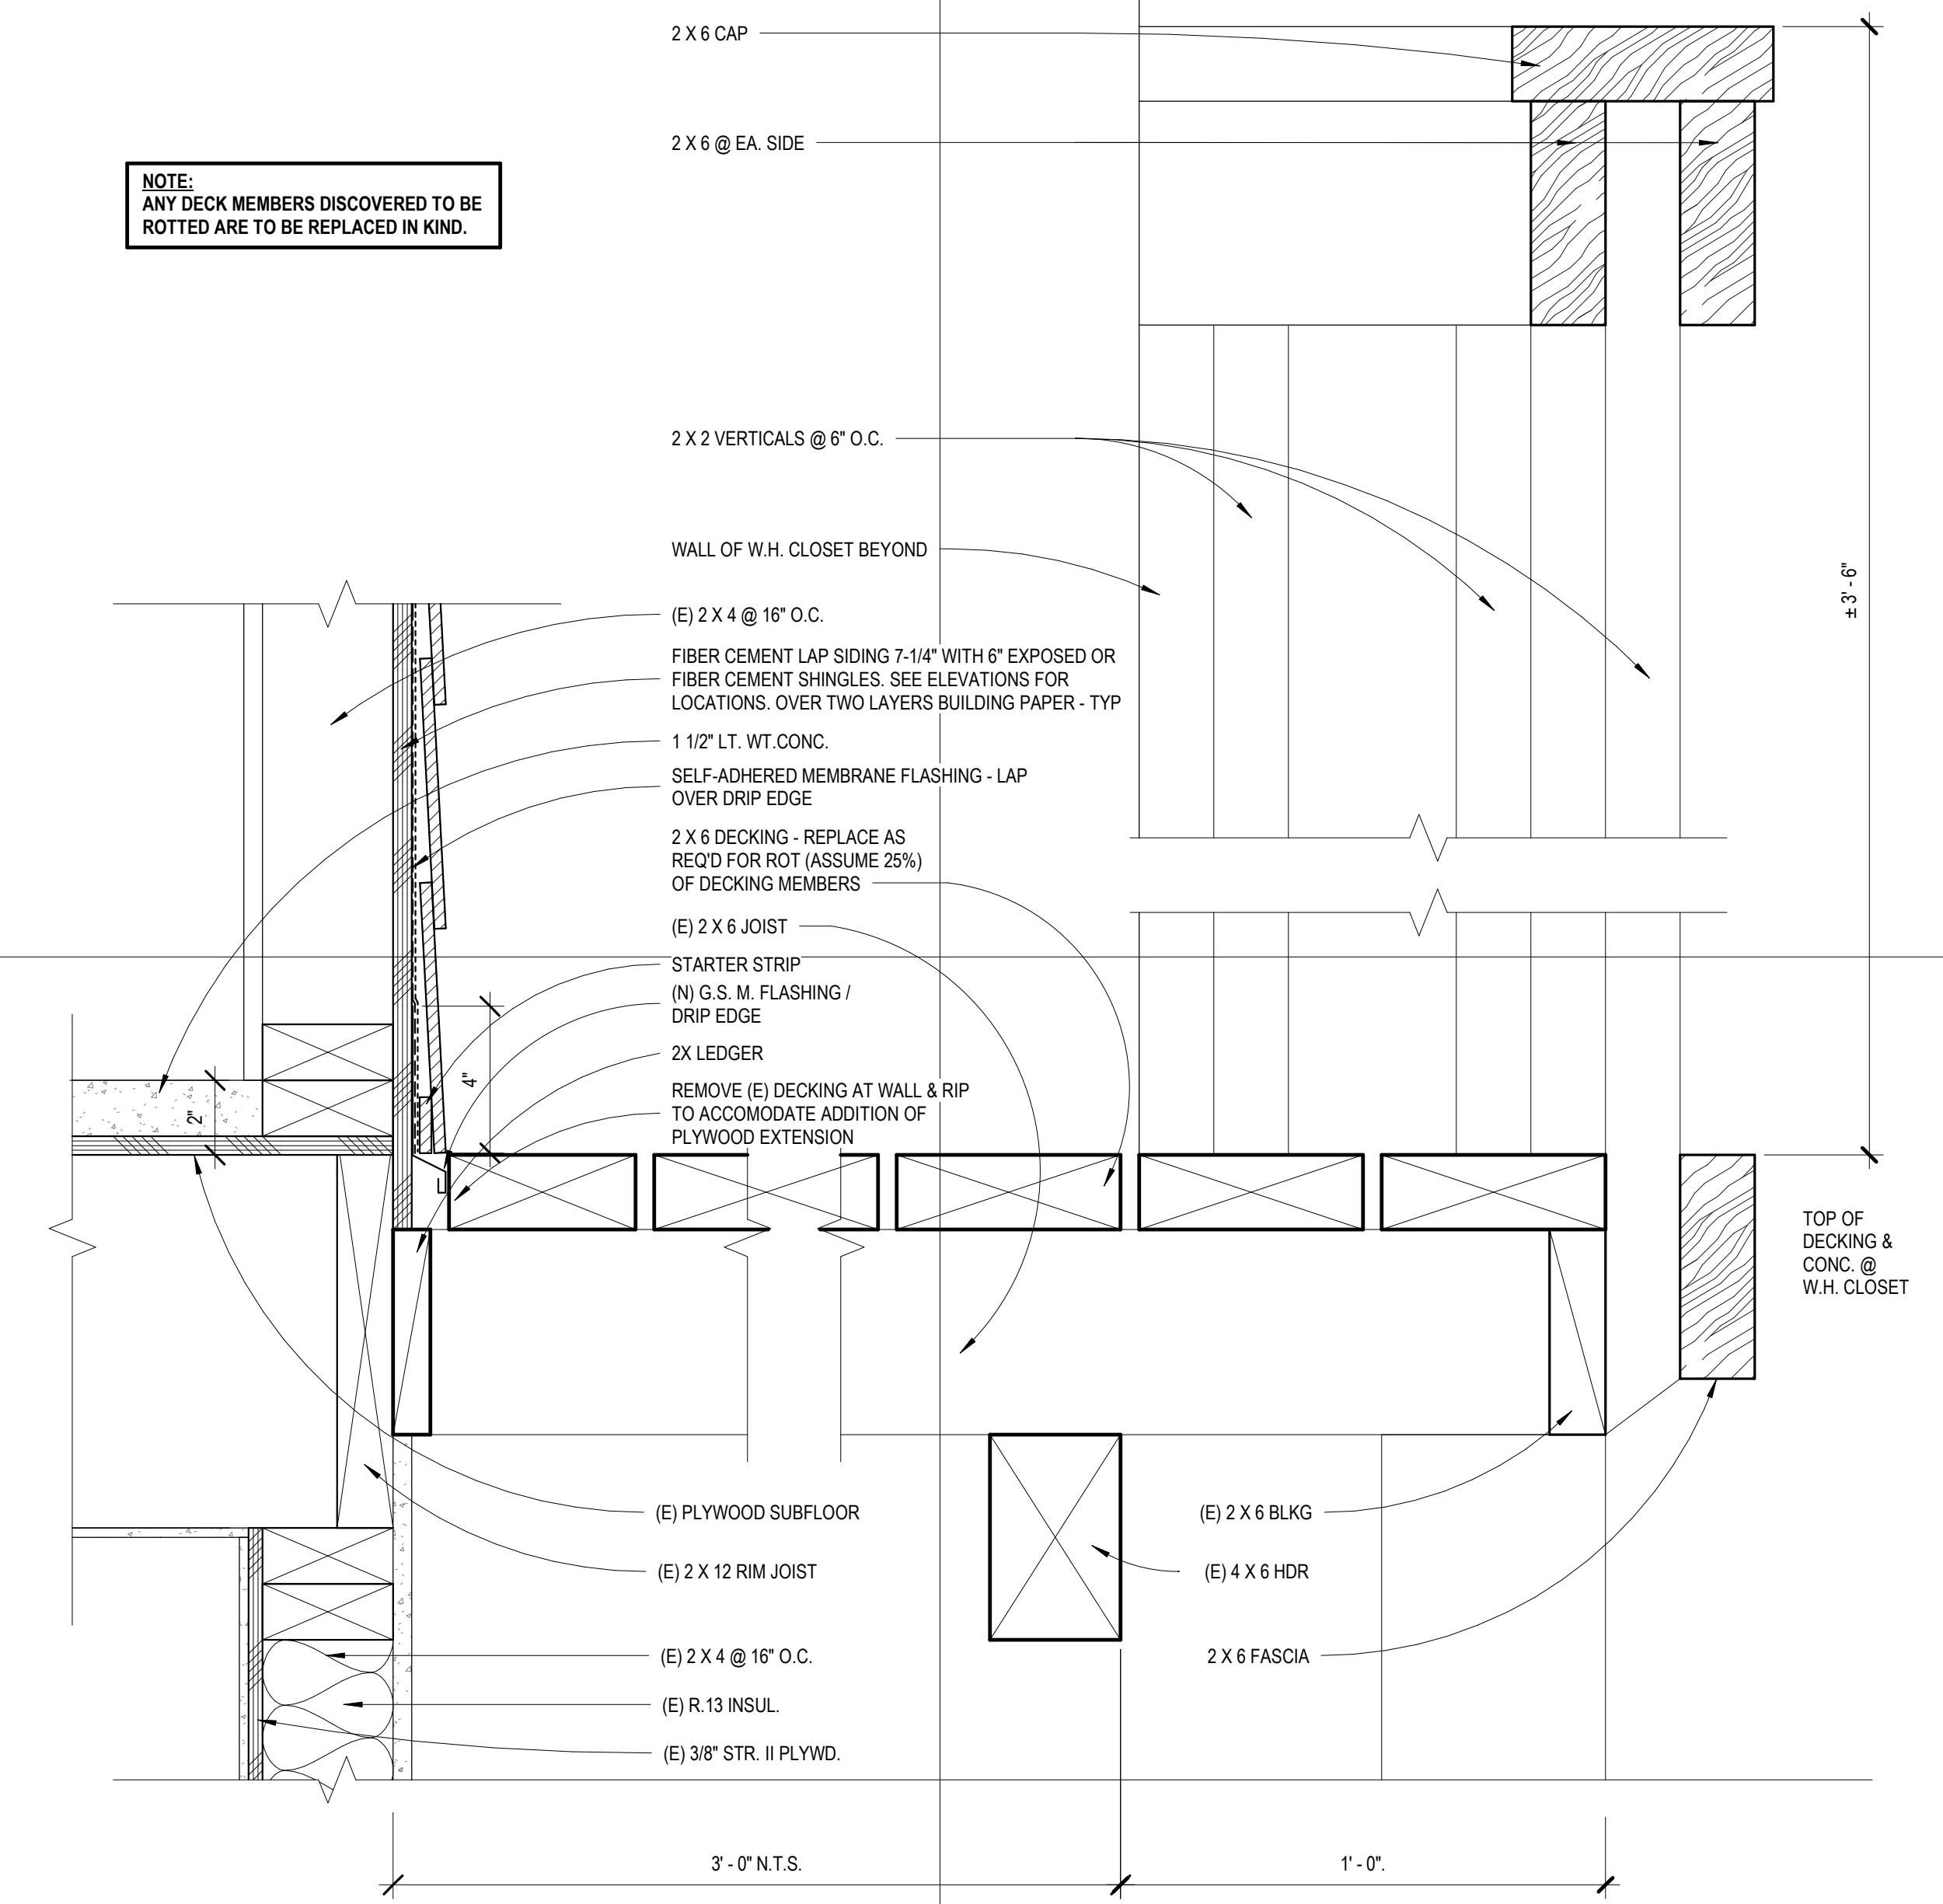

PRIVATE DECK 3
SCALE: 3" = 1'-0"

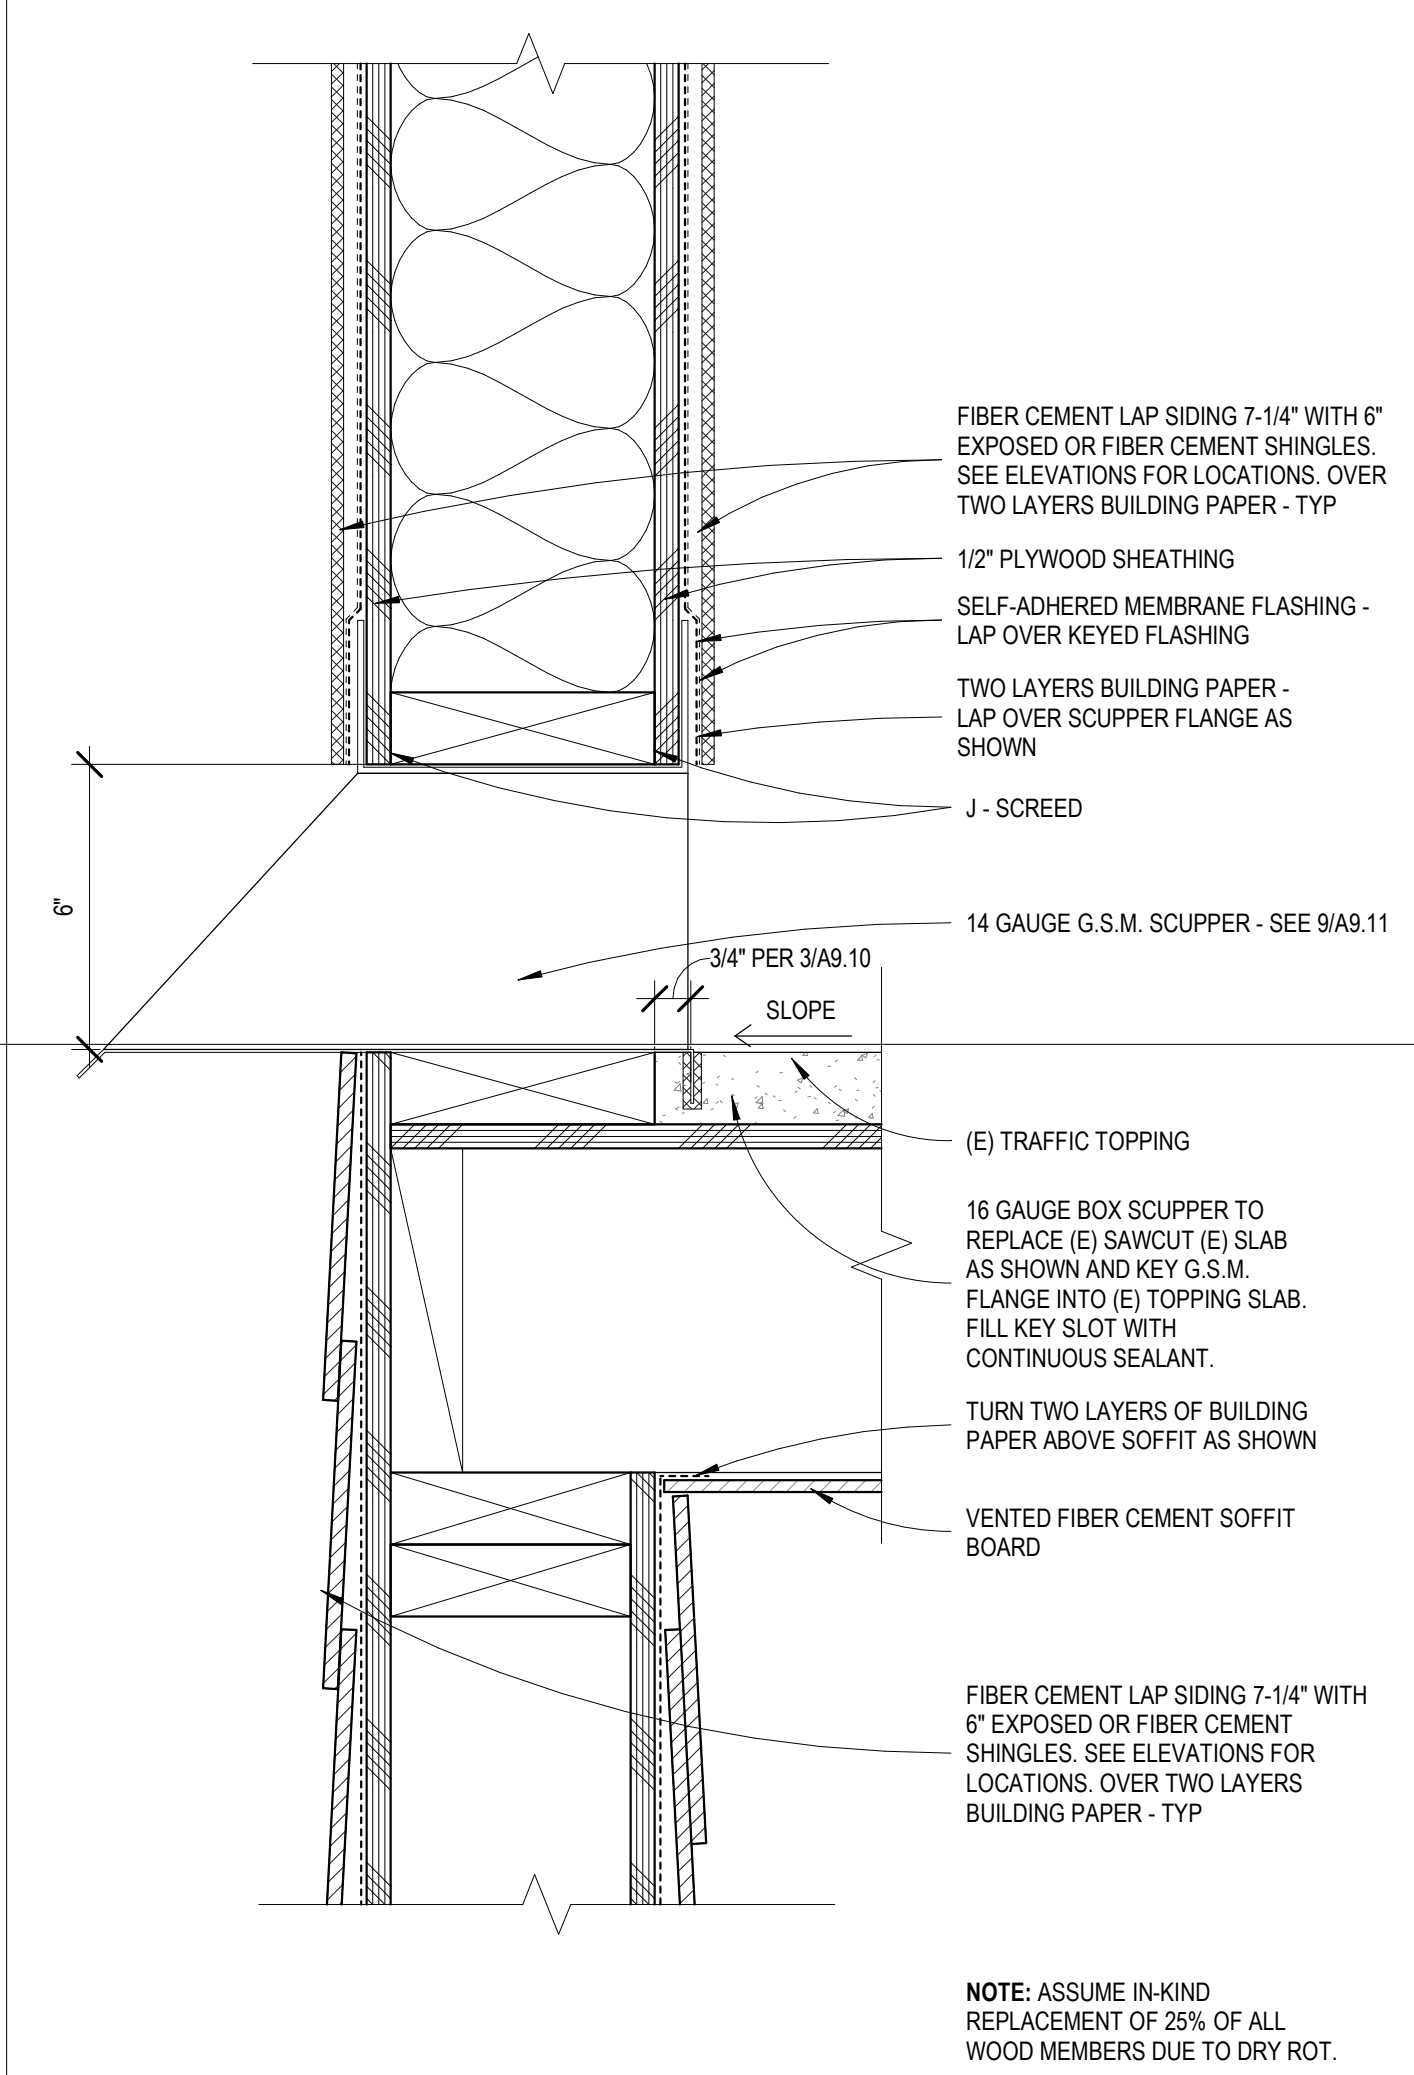


SCUPPER @ PUBLIC WALK 5
SCALE: 3" = 1'-0"

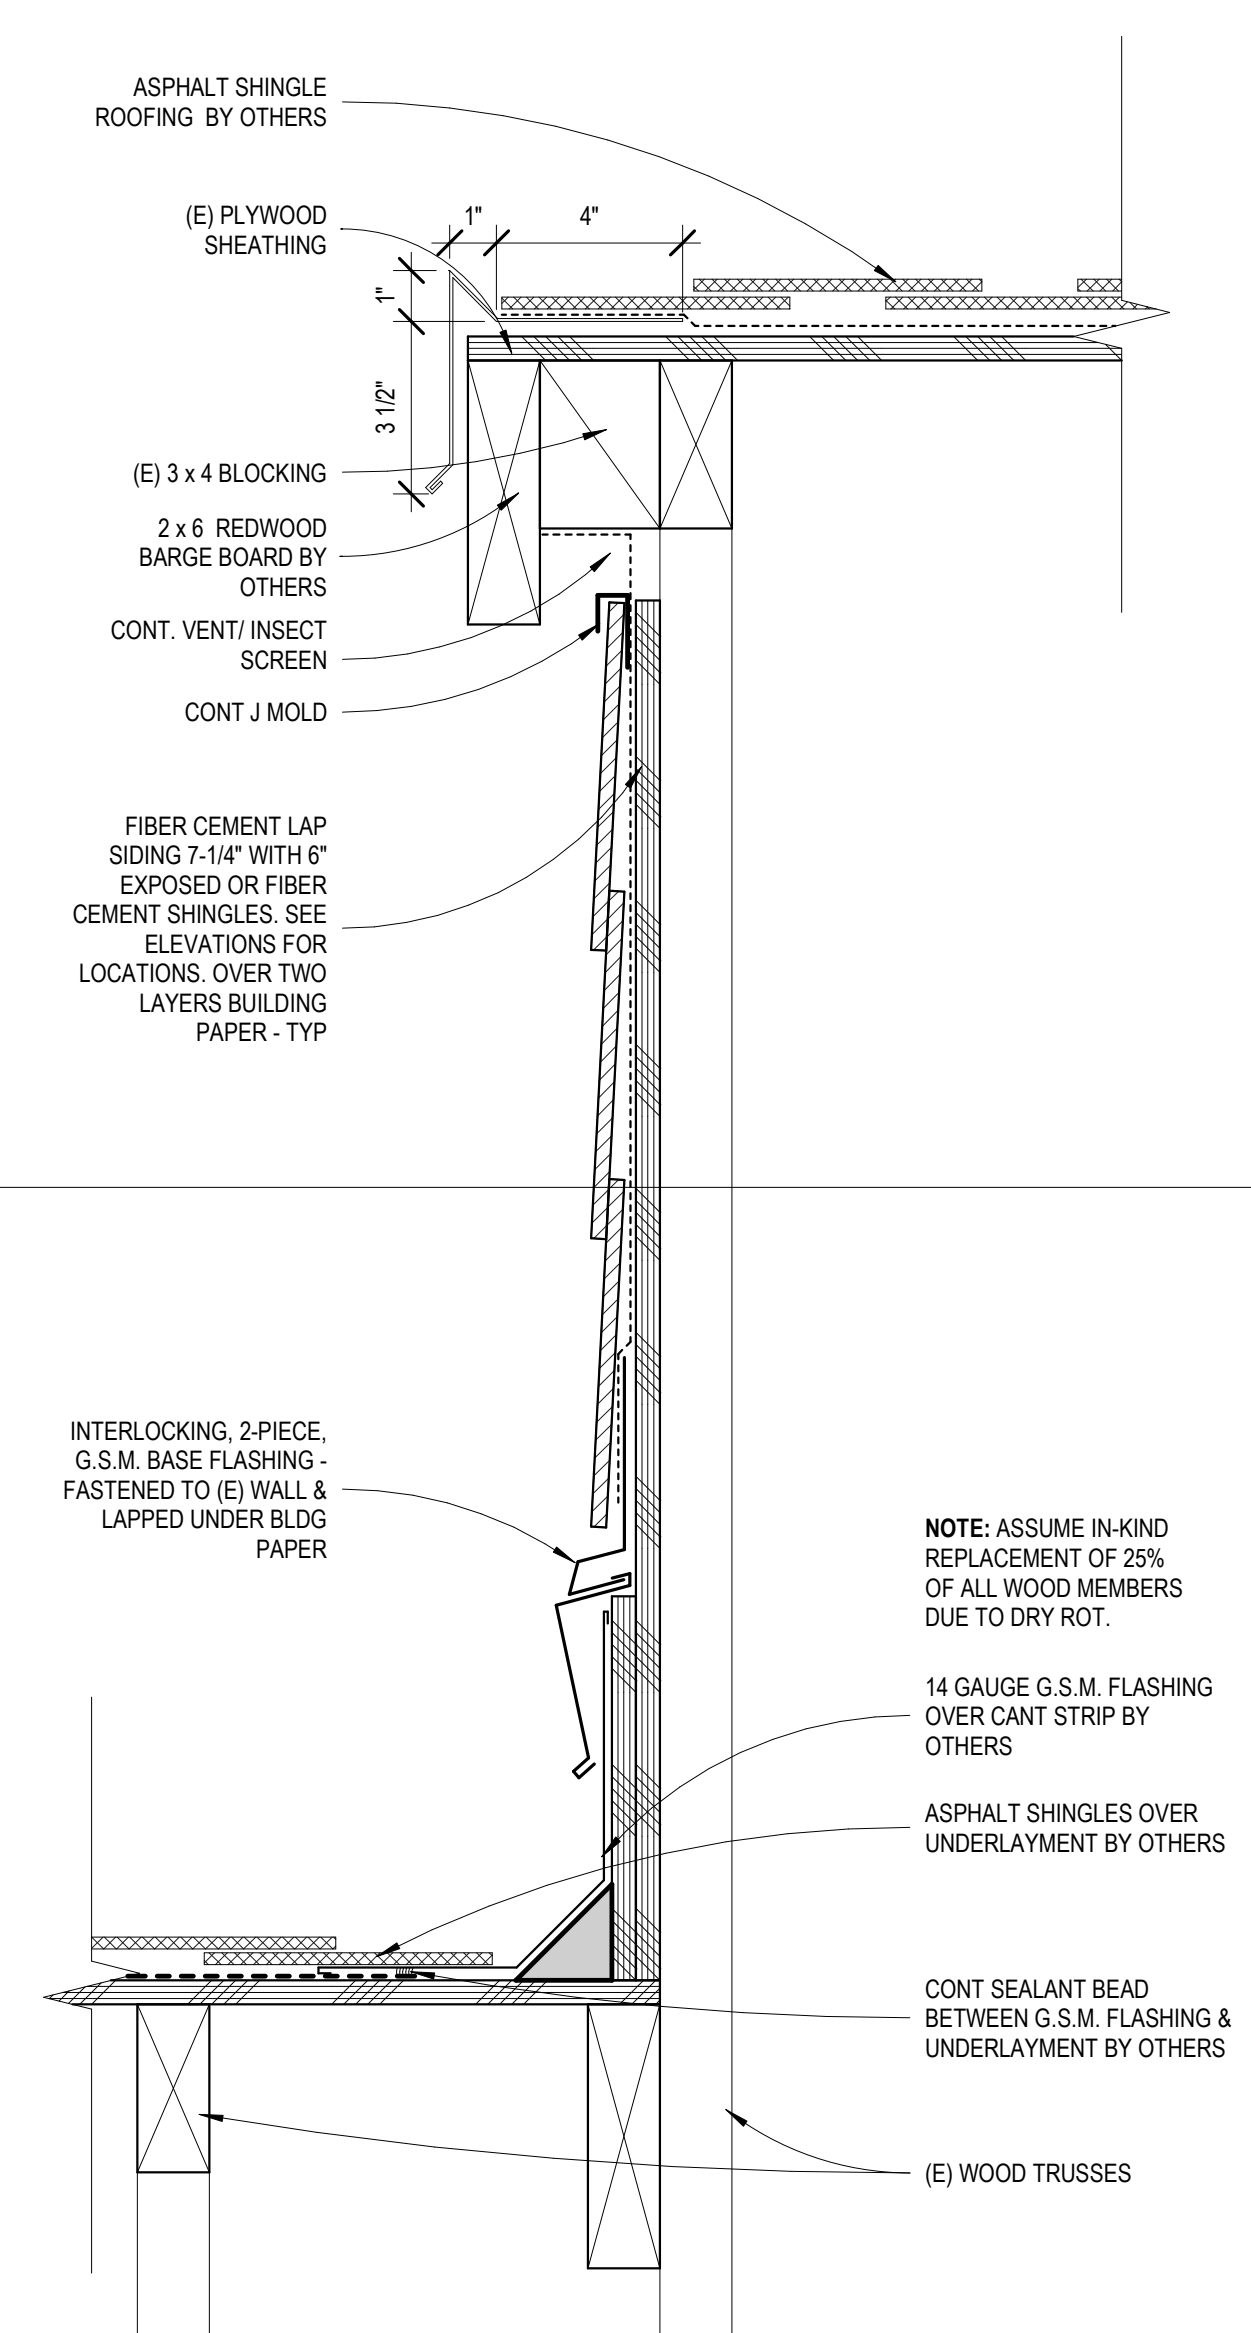

SIDING AT RAKE 1
SCALE: 3" = 1'-0"

NOTE:
ANY DECK MEMBERS DISCOVERED TO BE ROTTED ARE TO BE REPLACED IN KIND.

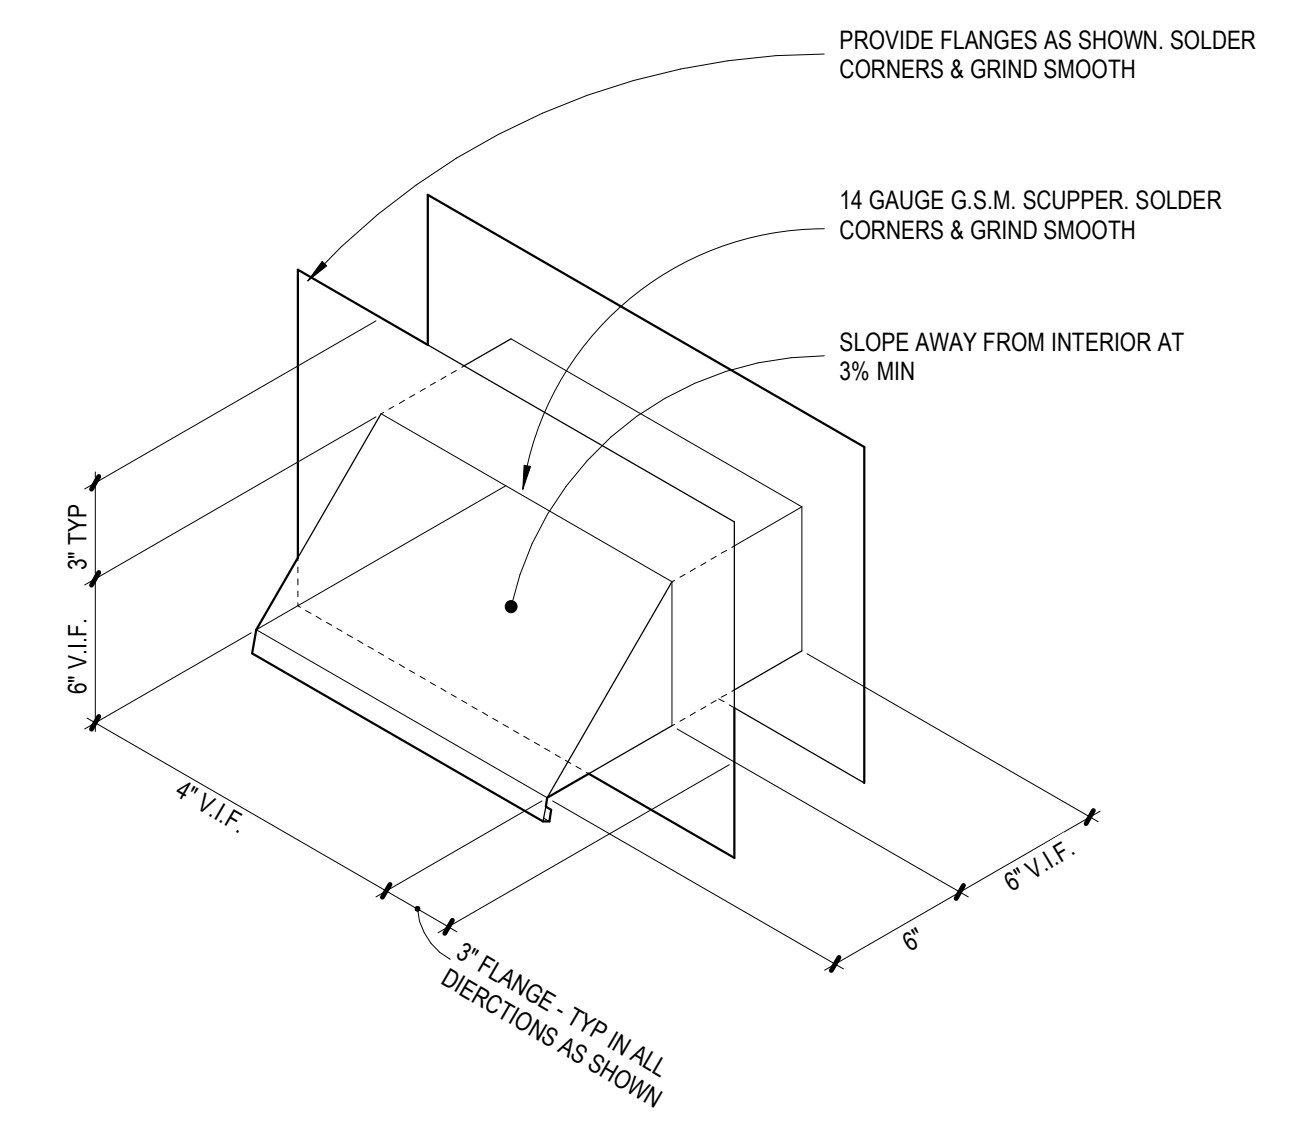

G.S.M. SCUPPER AT FLOOR TWO 9
SCALE: 1 1/2" = 1'-0"

4/15/2026 10:00:15